



F

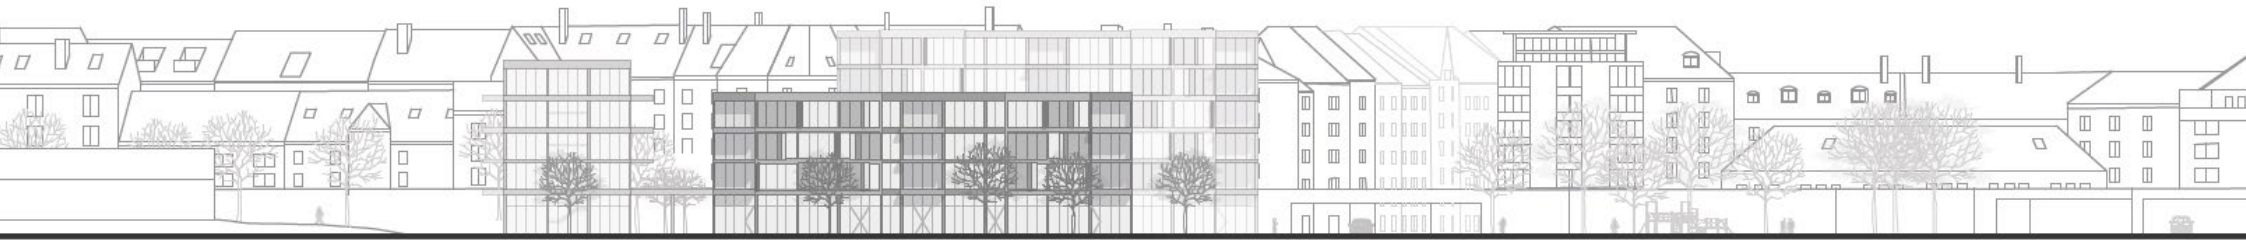

South elevation

F

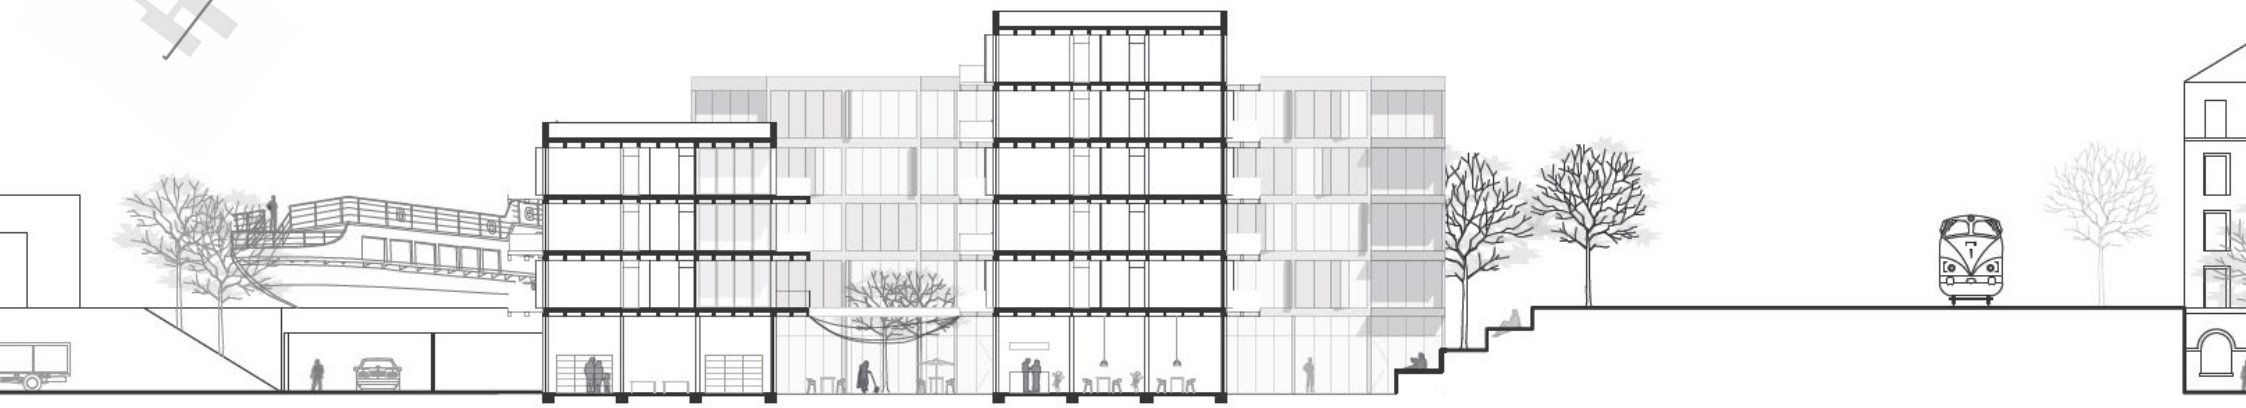

Cross section