


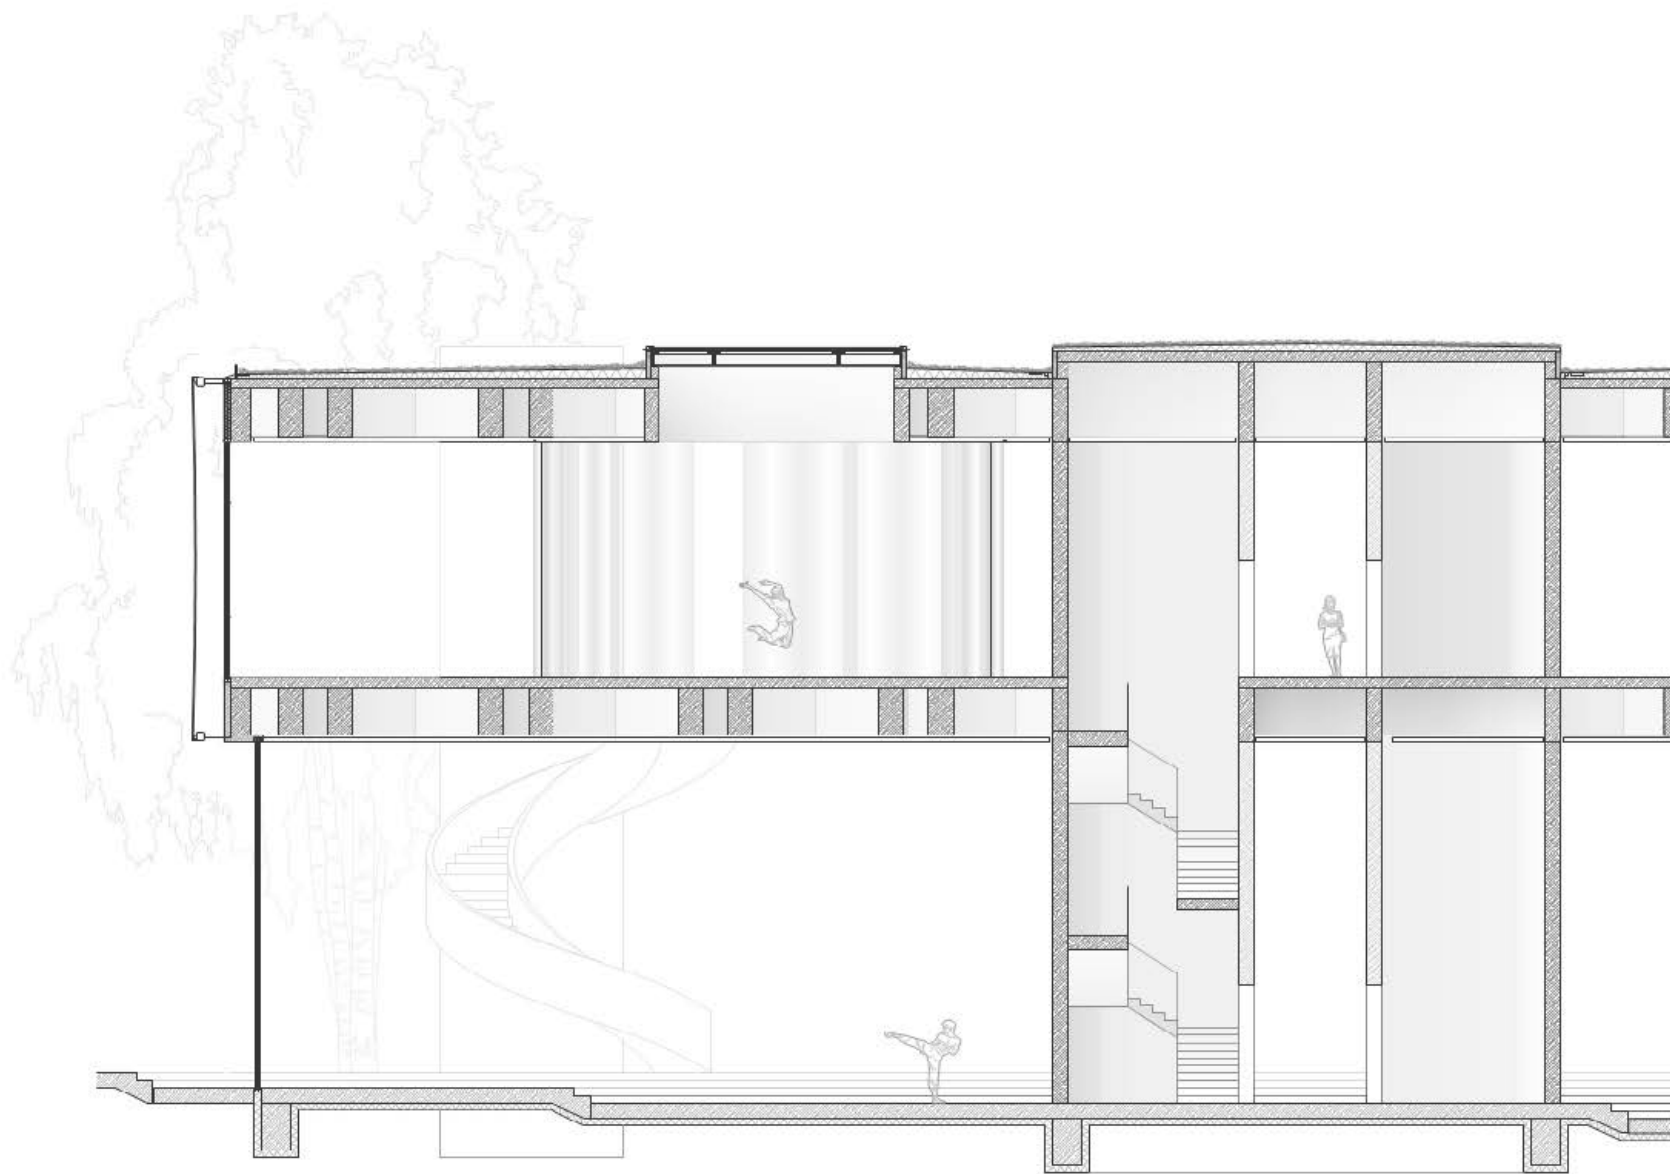

Facade section + elevation



Building details

